
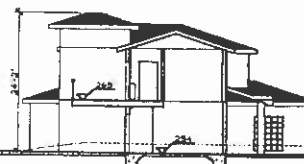


1

SITE PLAN SCALE 1/8" = 1'-0"

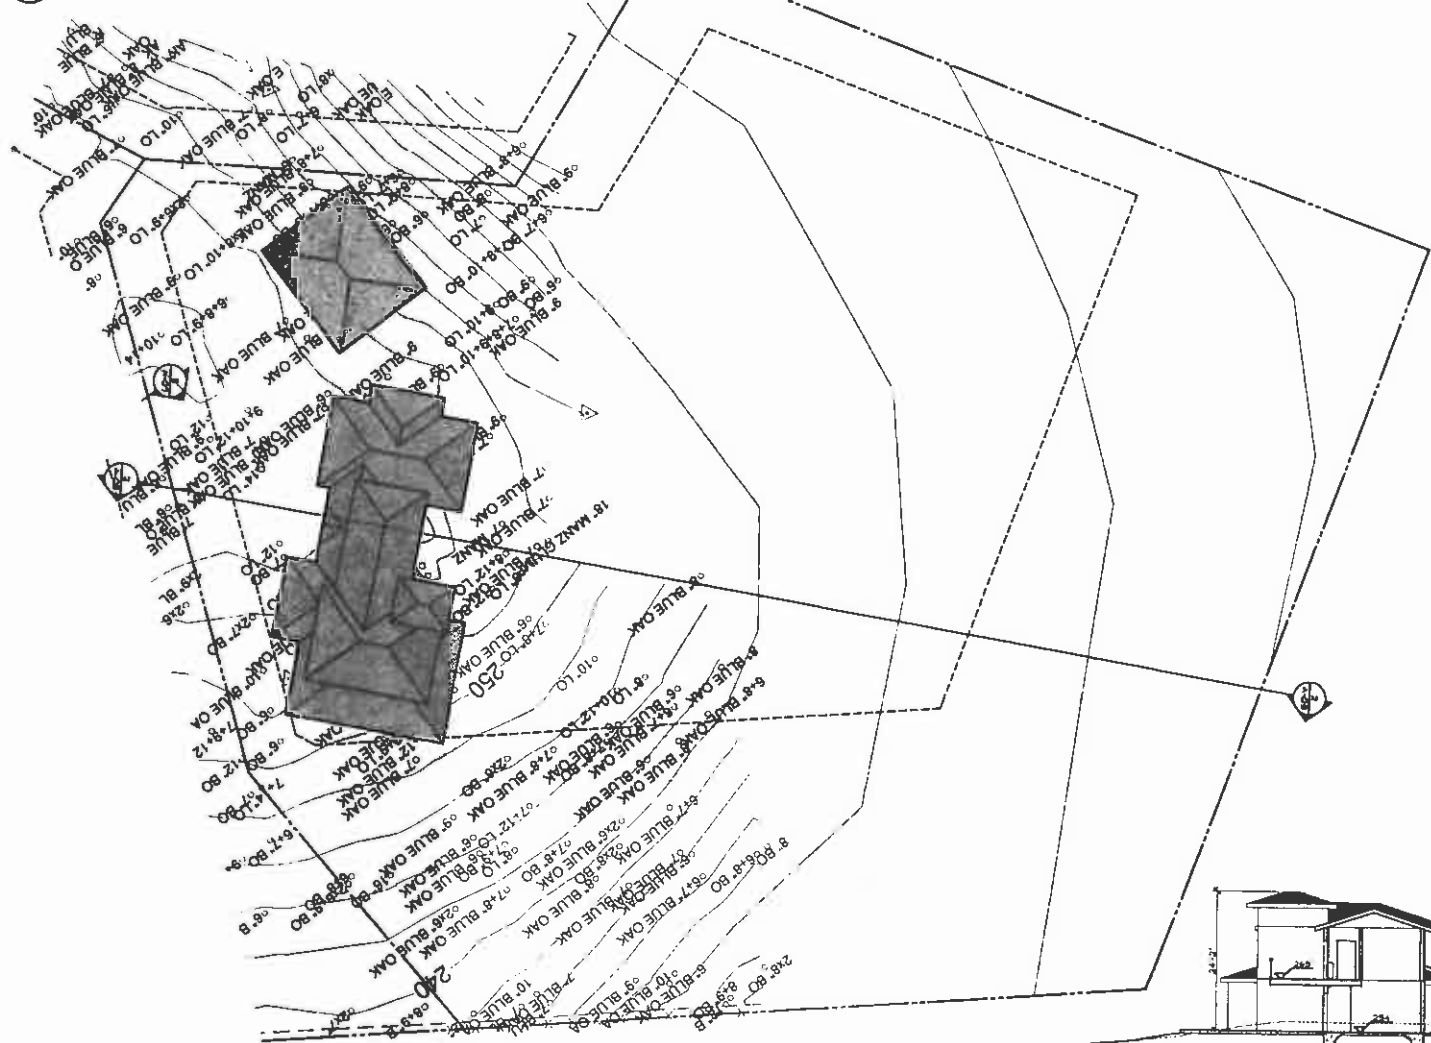

2

SITE SECTION A-A SCALE 1" = 10'-0"

These drawings are to be used for construction purposes only. They are not to be used for any other purpose without the written consent of the designer. The designer assumes no responsibility for the accuracy of the information provided by the client. The client is responsible for the accuracy of the information provided by the client.

DRAWING DATE
8/2/2007

REVISIONS	BY
A	

PROJECT

RESIDENTIAL PROJECT # C
EAST VIEW EDA
384 MONTE VISTA
NAPA, CA
KIRK MEYER BUILT

MEXSA
INTERNATIONAL
DESIGN GROUP
7700 FALL CREEK ROAD #2
DUBLIN, CA 94568
TELEPHONE (925) 871-1000
FACSIMILE (925) 871-1000
P.O. BOX 100000

REVISIONS

SHEET CONTENTS

Lot 03 Site P

DRAWN BY	CHK BY	CHECKED BY

SHEET NO
A-0
1 OF 1