
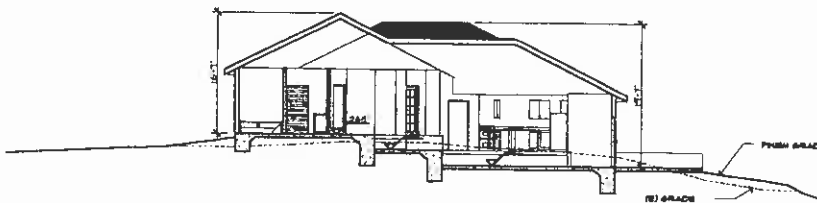


1
A-0

SITE PLAN SCALE 1/8" = 1'-0"

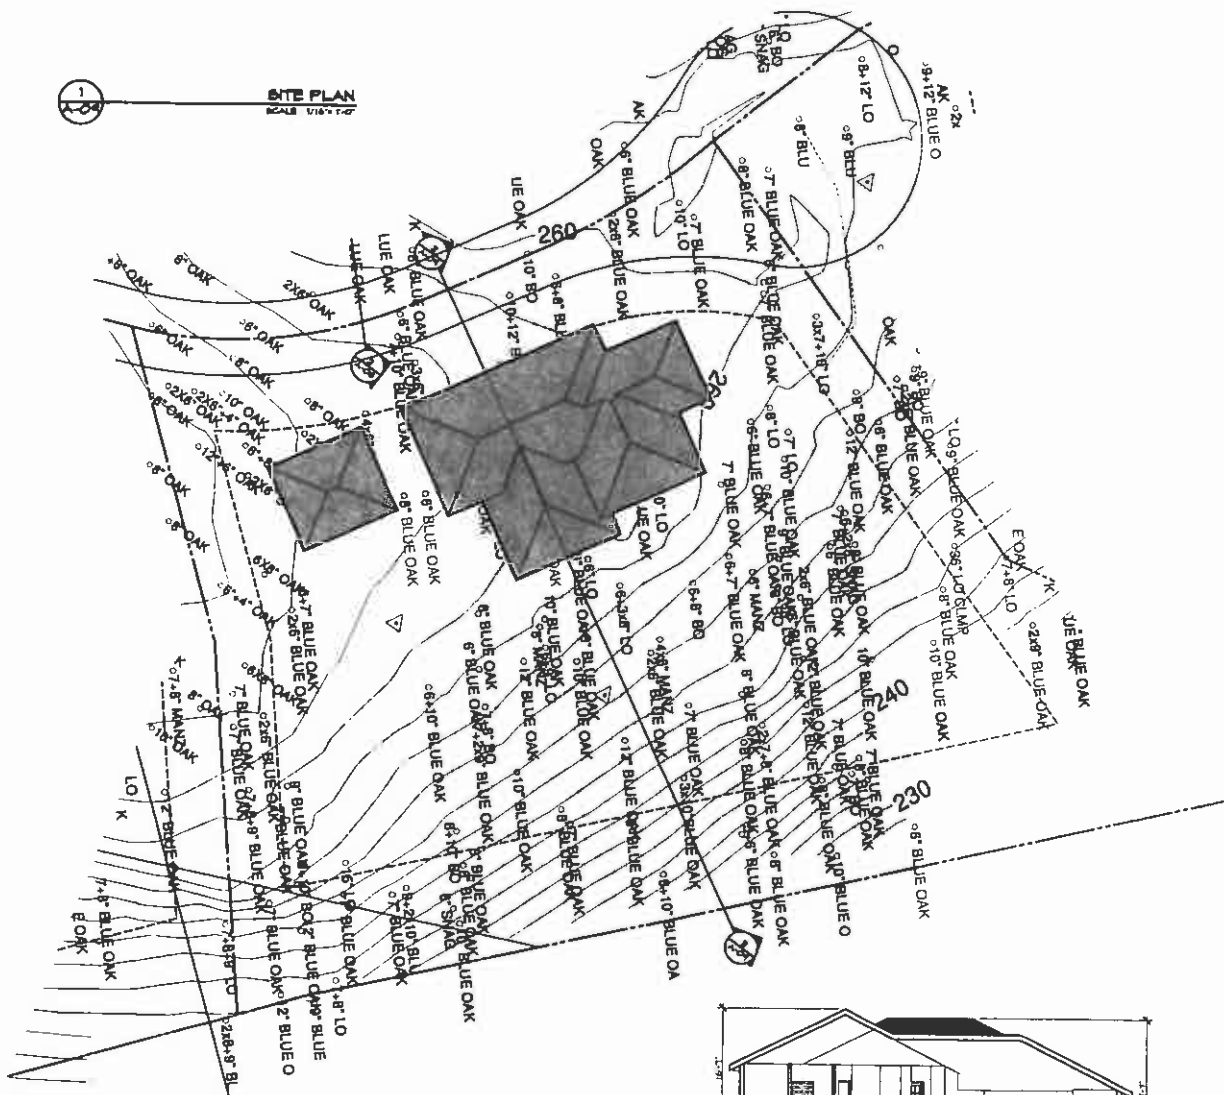

2
A-0

SITE SECTION A-A SCALE 1/8" = 1'-0"

These drawings may not be used for any other project without the written consent of the architect. The architect is not responsible for the accuracy of the information provided by the client. The architect is not responsible for the accuracy of the information provided by the client.

DRAWING DATE

8/21/2007

REVISIONS	DATE
1	8/21/2007

PROJECT

RESIDENTIAL PROJECT FC

EAST VIEW ESTATE

284 MONTE VISTA
KAPPA, CA

KIKU GRAY BUILT

MEXIA

**INTERNATIONAL
DESIGN GROUP**

1815 FALL CREEK ROAD #1
DUBLIN, CA 94568
TELEPHONE: (916) 831-1404
FACSIMILE: (916) 831-1405
mexia@earthlink.net

BUILDING

SHEET CONTENTS

Lot 03 Site P

DRAWN BY: JHN CHECKED BY:

SHEET NO. **A-0**
11 OF 11