


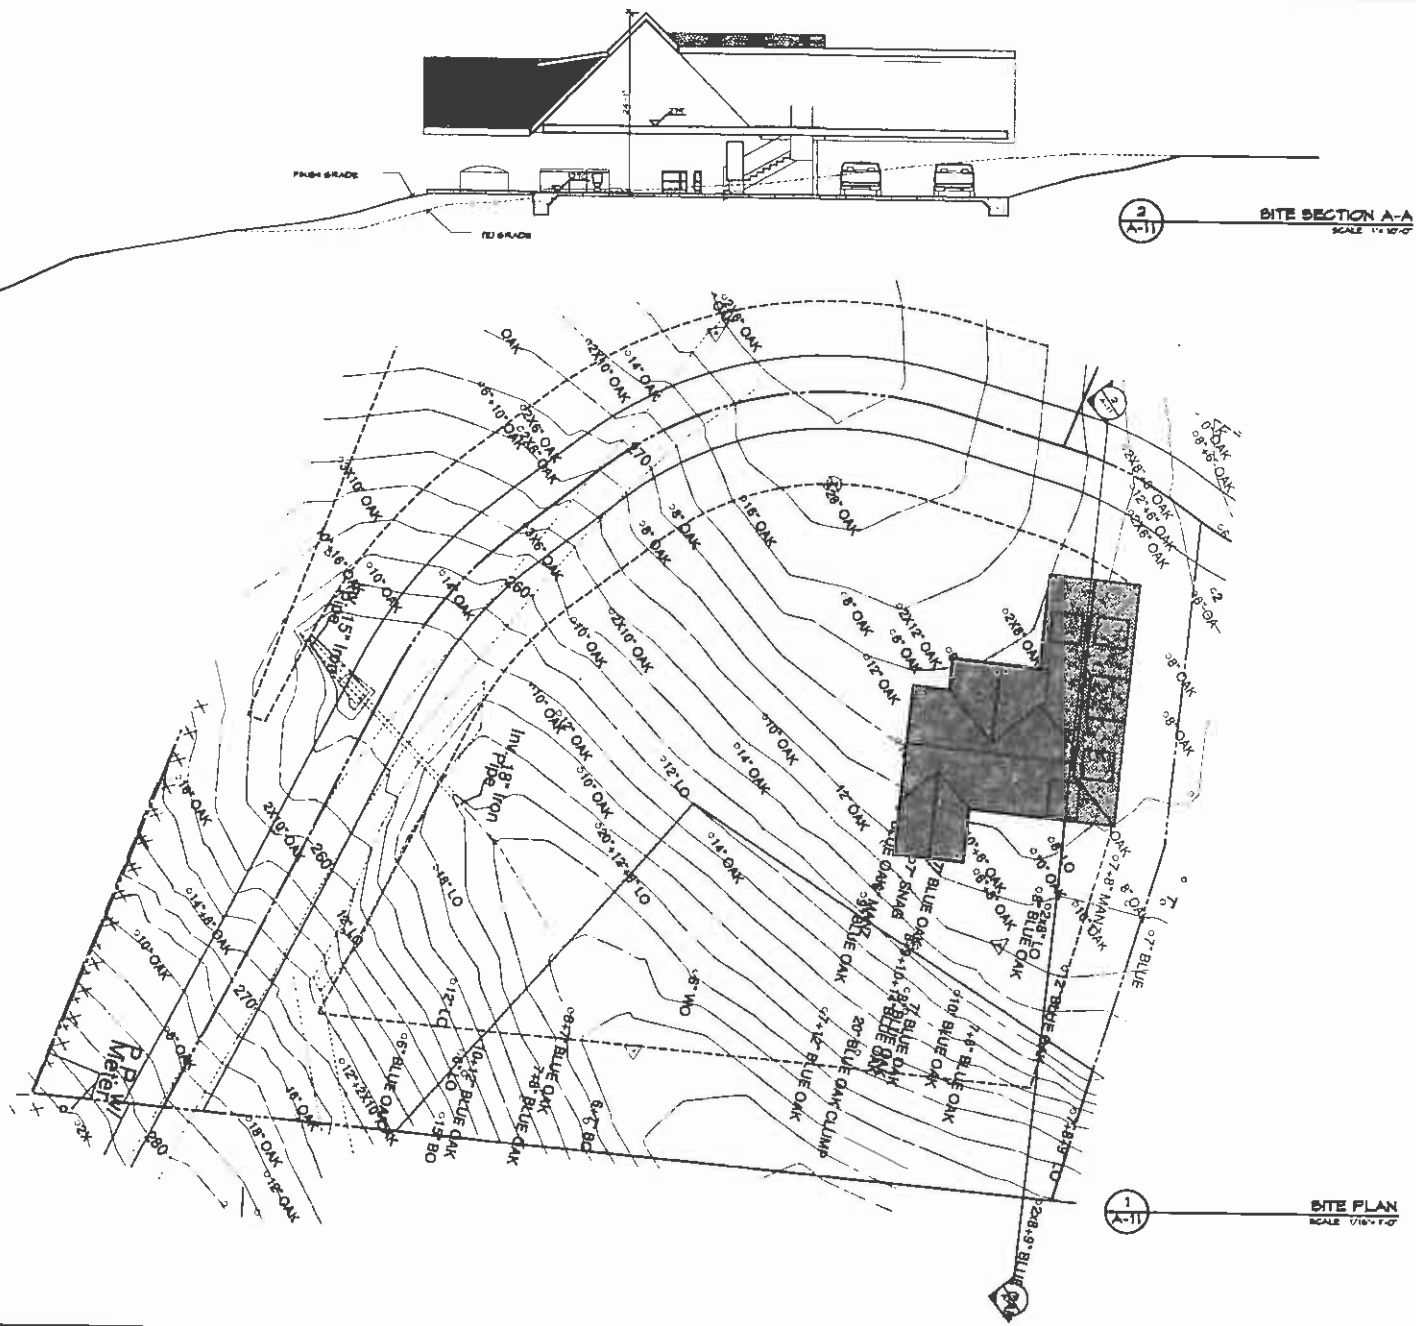

These drawings are not to be used for construction without the approval of the architect. The architect is not responsible for the accuracy of the information provided by the client. The architect is not responsible for the accuracy of the information provided by the client.

DRAWING DATE
 8/31/2007

#	REVISIONS
1	Issued

PROJECT
 RESIDENTIAL PROJECT FC
EAST VIEW ESTATE
 254 MONTE VISTA
 NAPA, CA
 KIRK & SISTER BUILD

MEXSA

INTERNATIONAL DESIGN GROUP

100 FALL CREEK ROAD #2
 DUBLIN, CA 94568
 TELEPHONE: (925) 891-1000
 FACSIMILE: (925) 891-1001
 WWW.MEXSAGROUP.COM

BUILDERS

SHEET CONTENTS
 Lot 06 Site P

DRAWN BY:	CHECKED BY:
MN	BT

SHEET NO

A-1

13 of 13